

Administration

6,000 sq ft

Council Chambers

2,400 sq ft

Building Dept.

3,800 sq ft

Police Dept.

7,900 sq ft

Total 20,100 sq ft

Property Line

68,125 sq ft

Parking

City Hall lot 52 spaces

Police lot 7 spaces


General Notes

The temporary building is not shown in the calculations and should be removed. It is an area for future expansion.

Areas are approximate and are developed from features shown on Google Maps.

City of Santa Paula City Services Existing Site Plan

scale: as noted

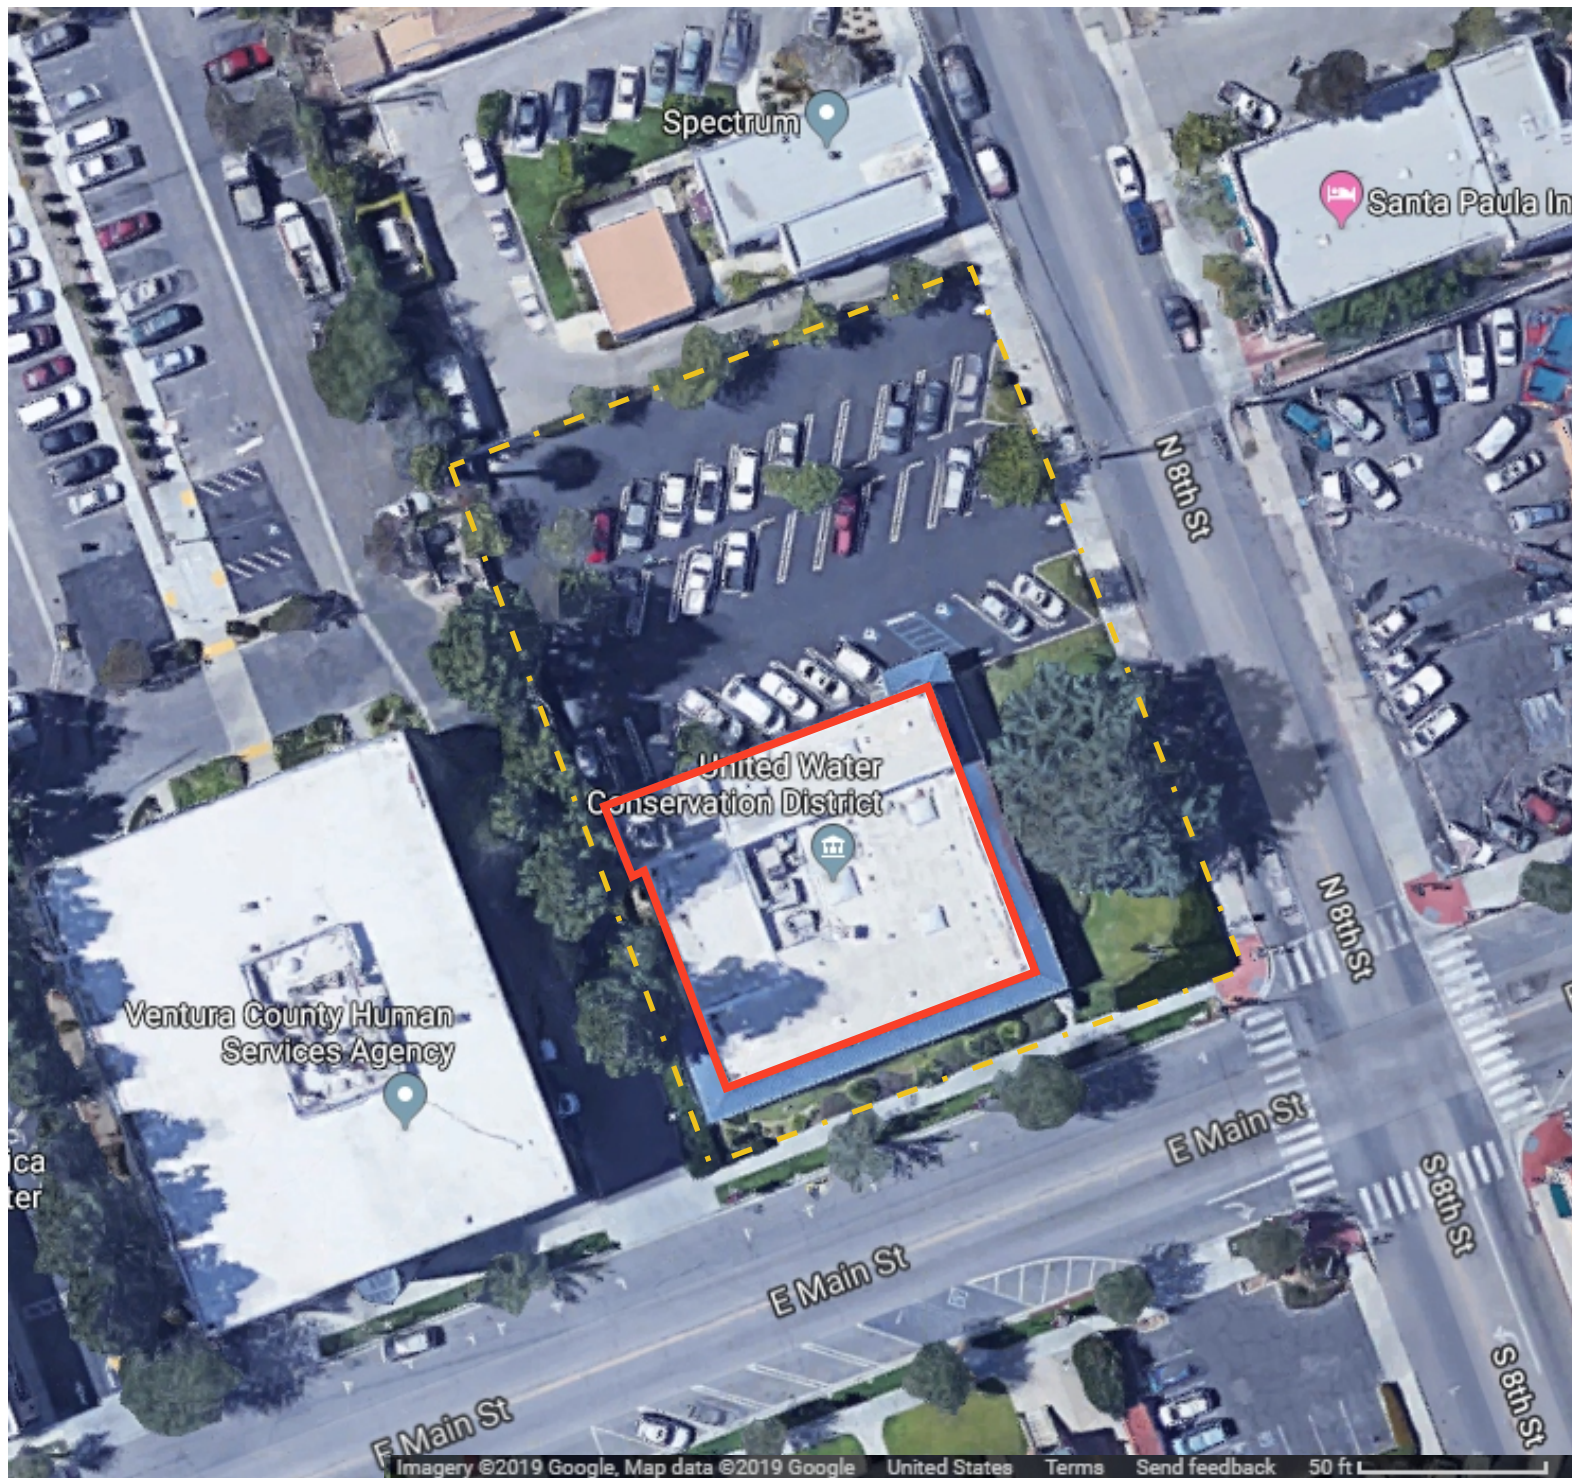

Main Floor

6,750 sq ft

Penthouse

1,750 sq ft

Total 8,500 sq ft

Property Line

30,056 sq ft

Parking


8th Street lot 30 spaces

General Notes


Areas are approximate and are developed from features shown on Google Maps.

United Water Conservation District Existing Site Plan

scale: as noted

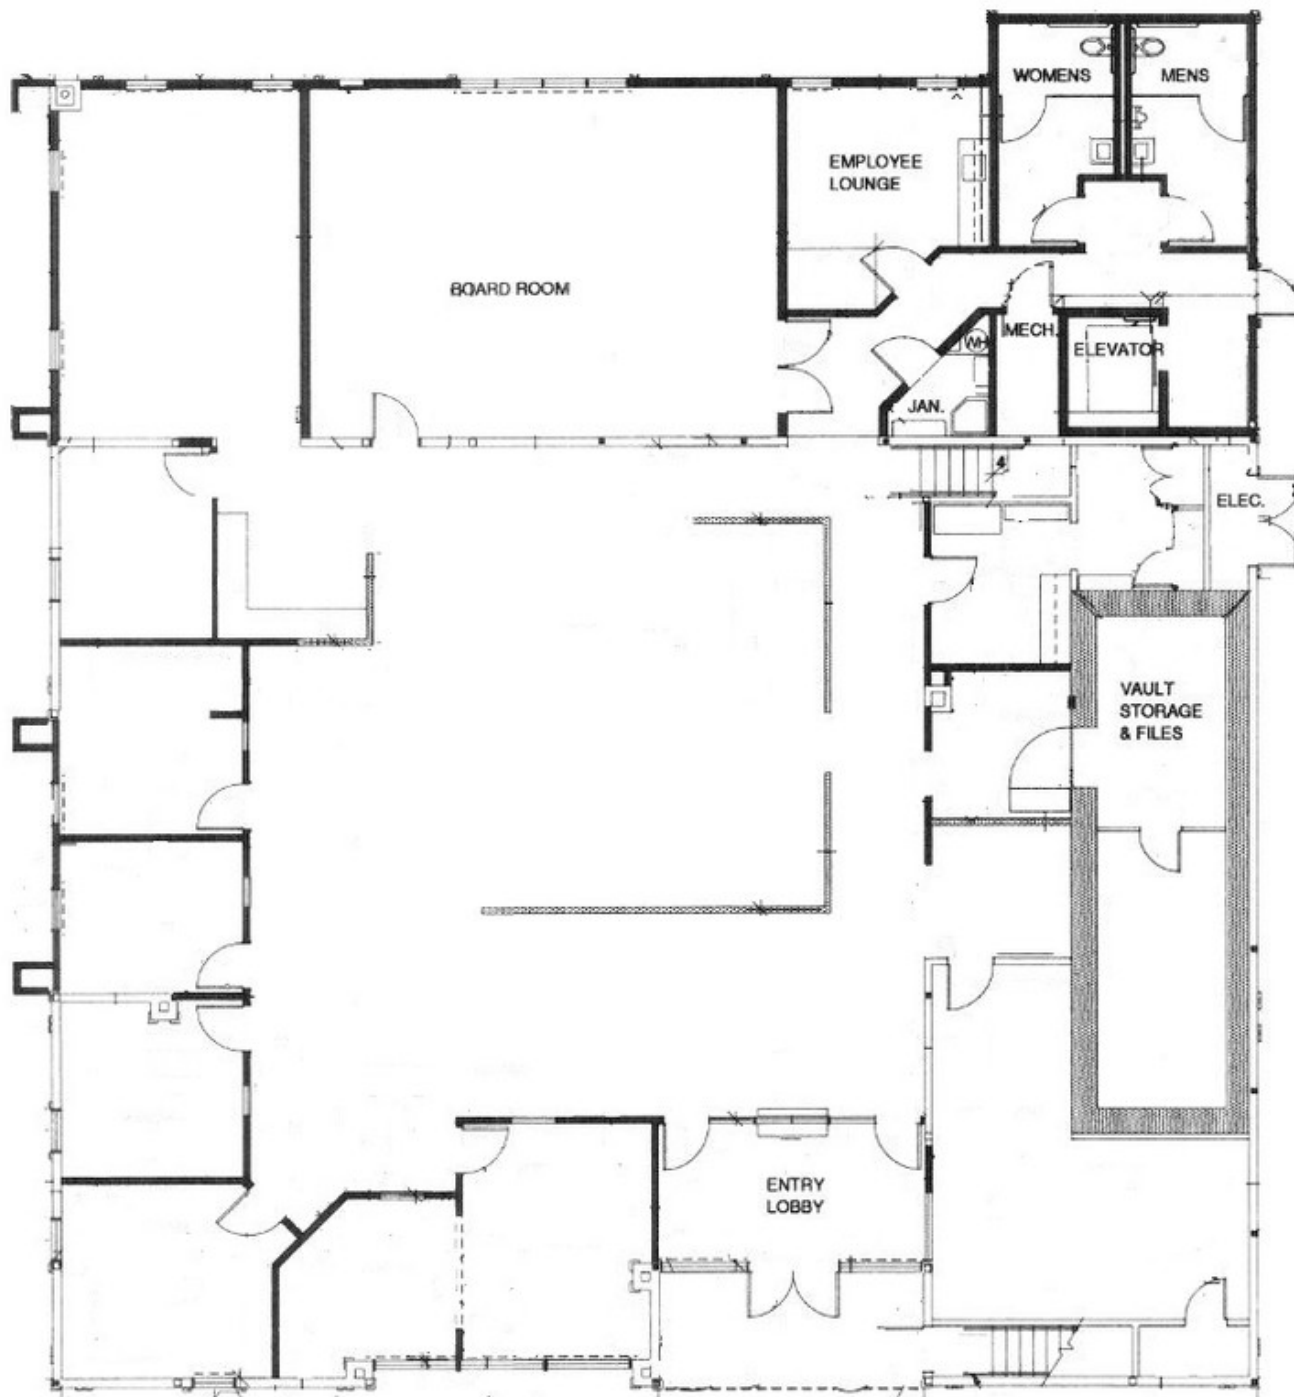

First Floor

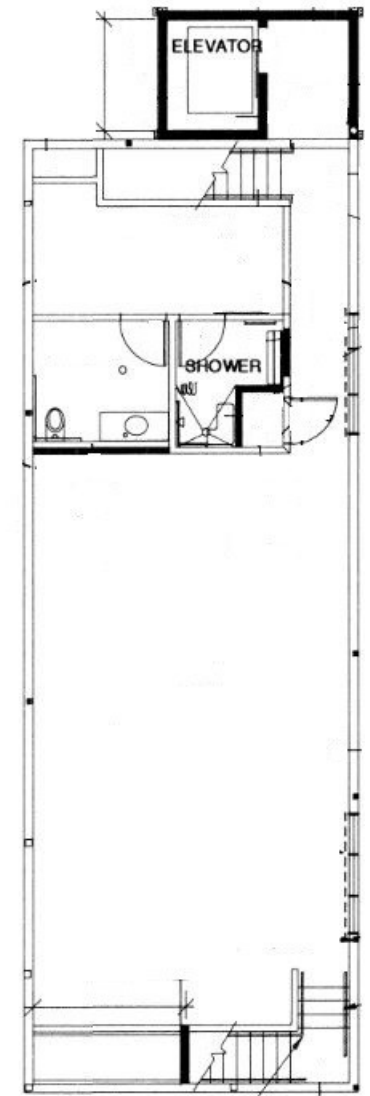

Second Floor

United Water Conservation District Existing Floor Plan

scale: no scale